



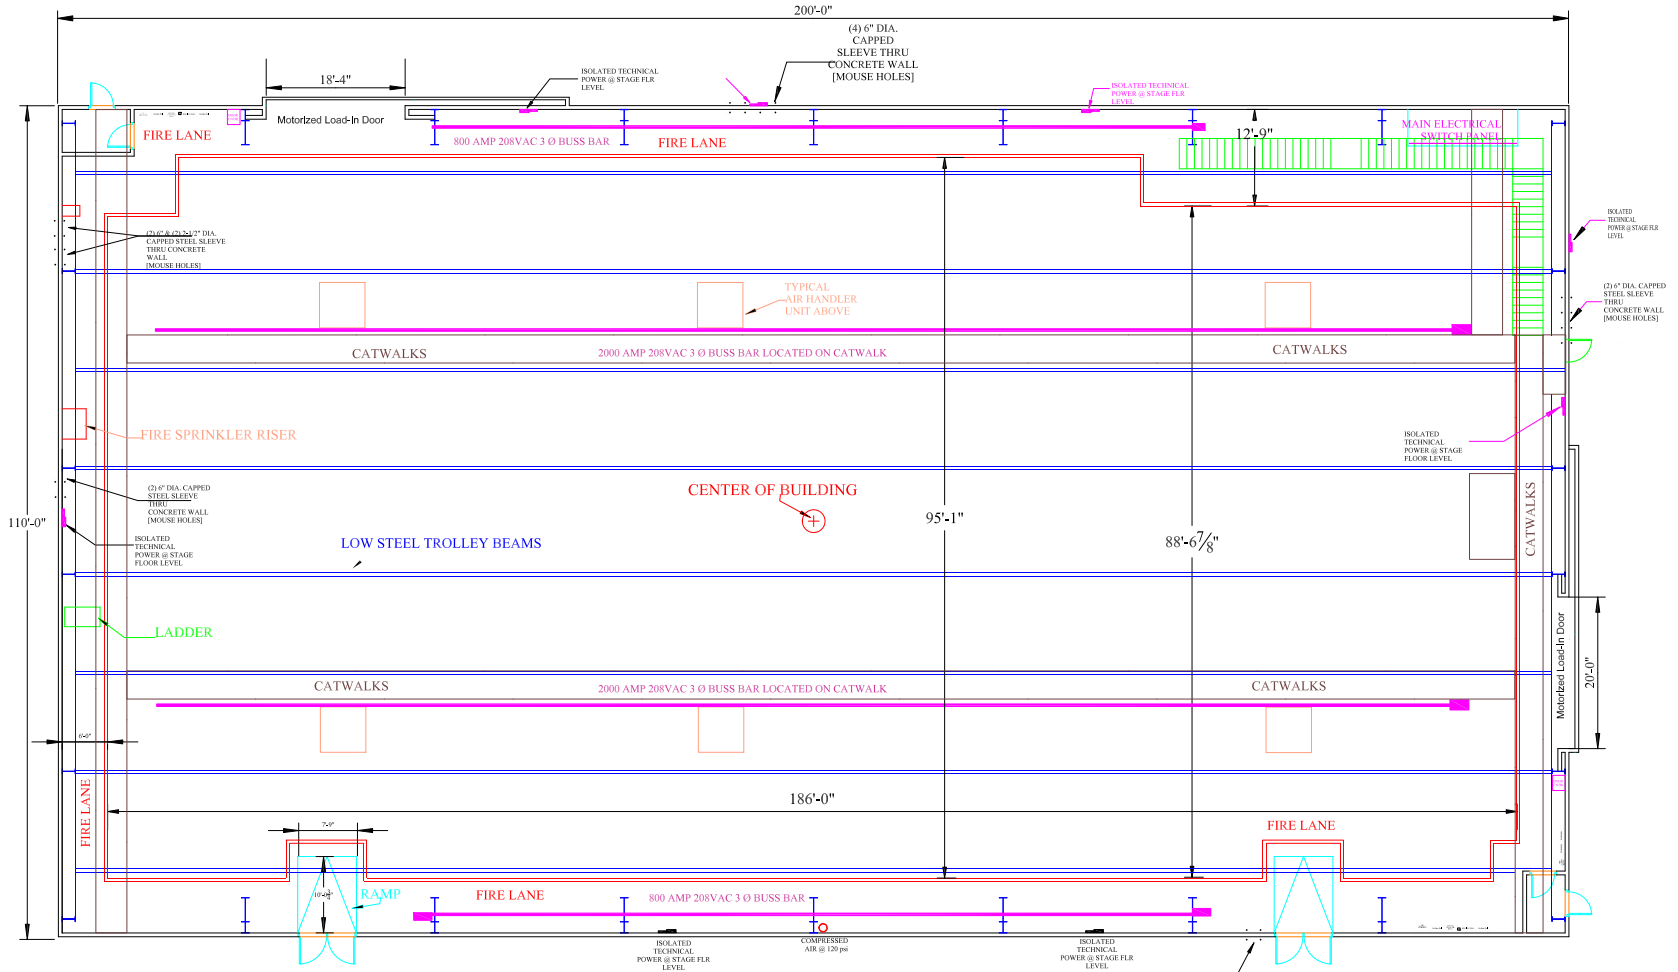

**UNIVERSAL STUDIOS FLORIDA[®]
PRODUCTION GROUP**

STAGE 21 LAYOUT PLAN

ELEVATION
LOW STEEL
TROLLEY
BEAMS

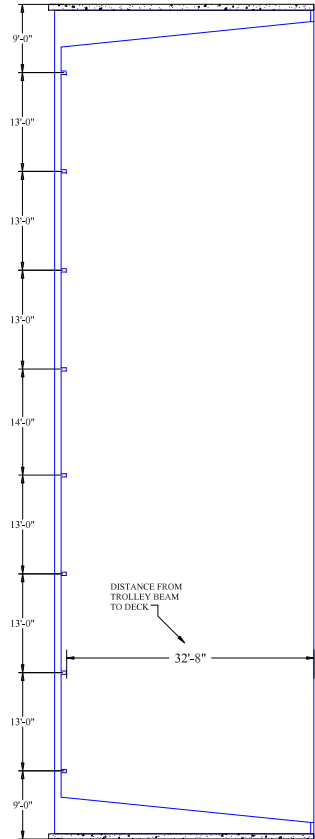

Plan View & Elevation - Sound Stage 21	
SCALE: 1/8"=1'-0"	DRAWN BY: J LIND
DATE: 7-19-2010	REVISED: 10-7-18
STAGE 21	PLATE # 1 OF 1